




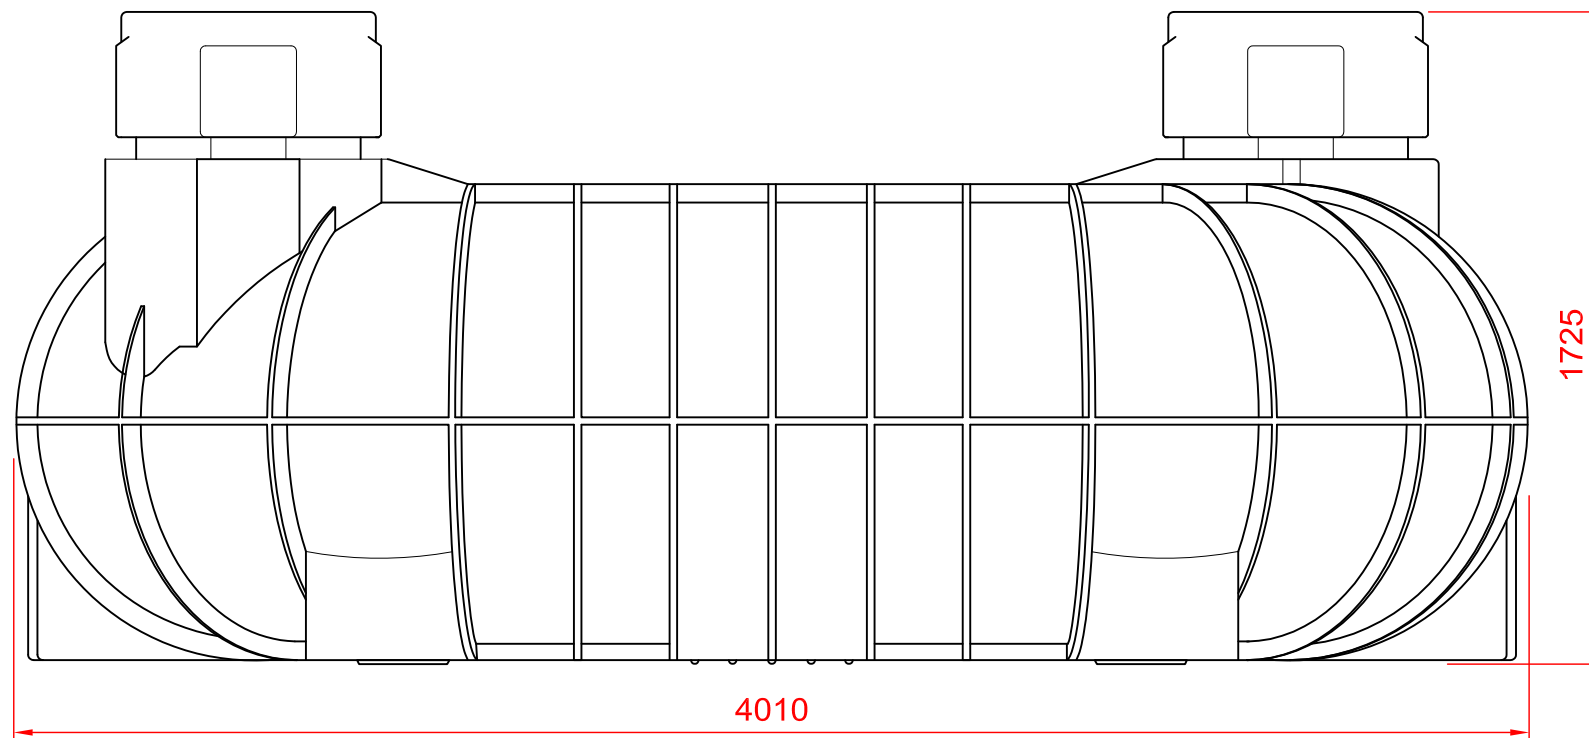

SIDE ELEVATION

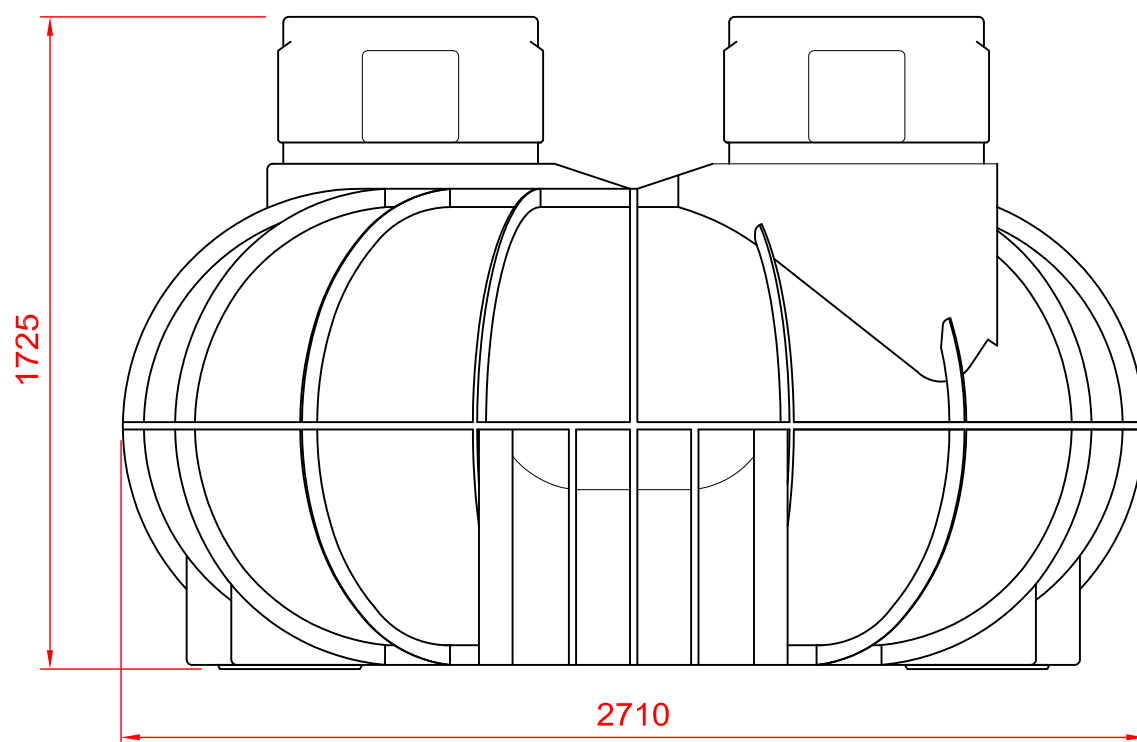

END ELEVATION

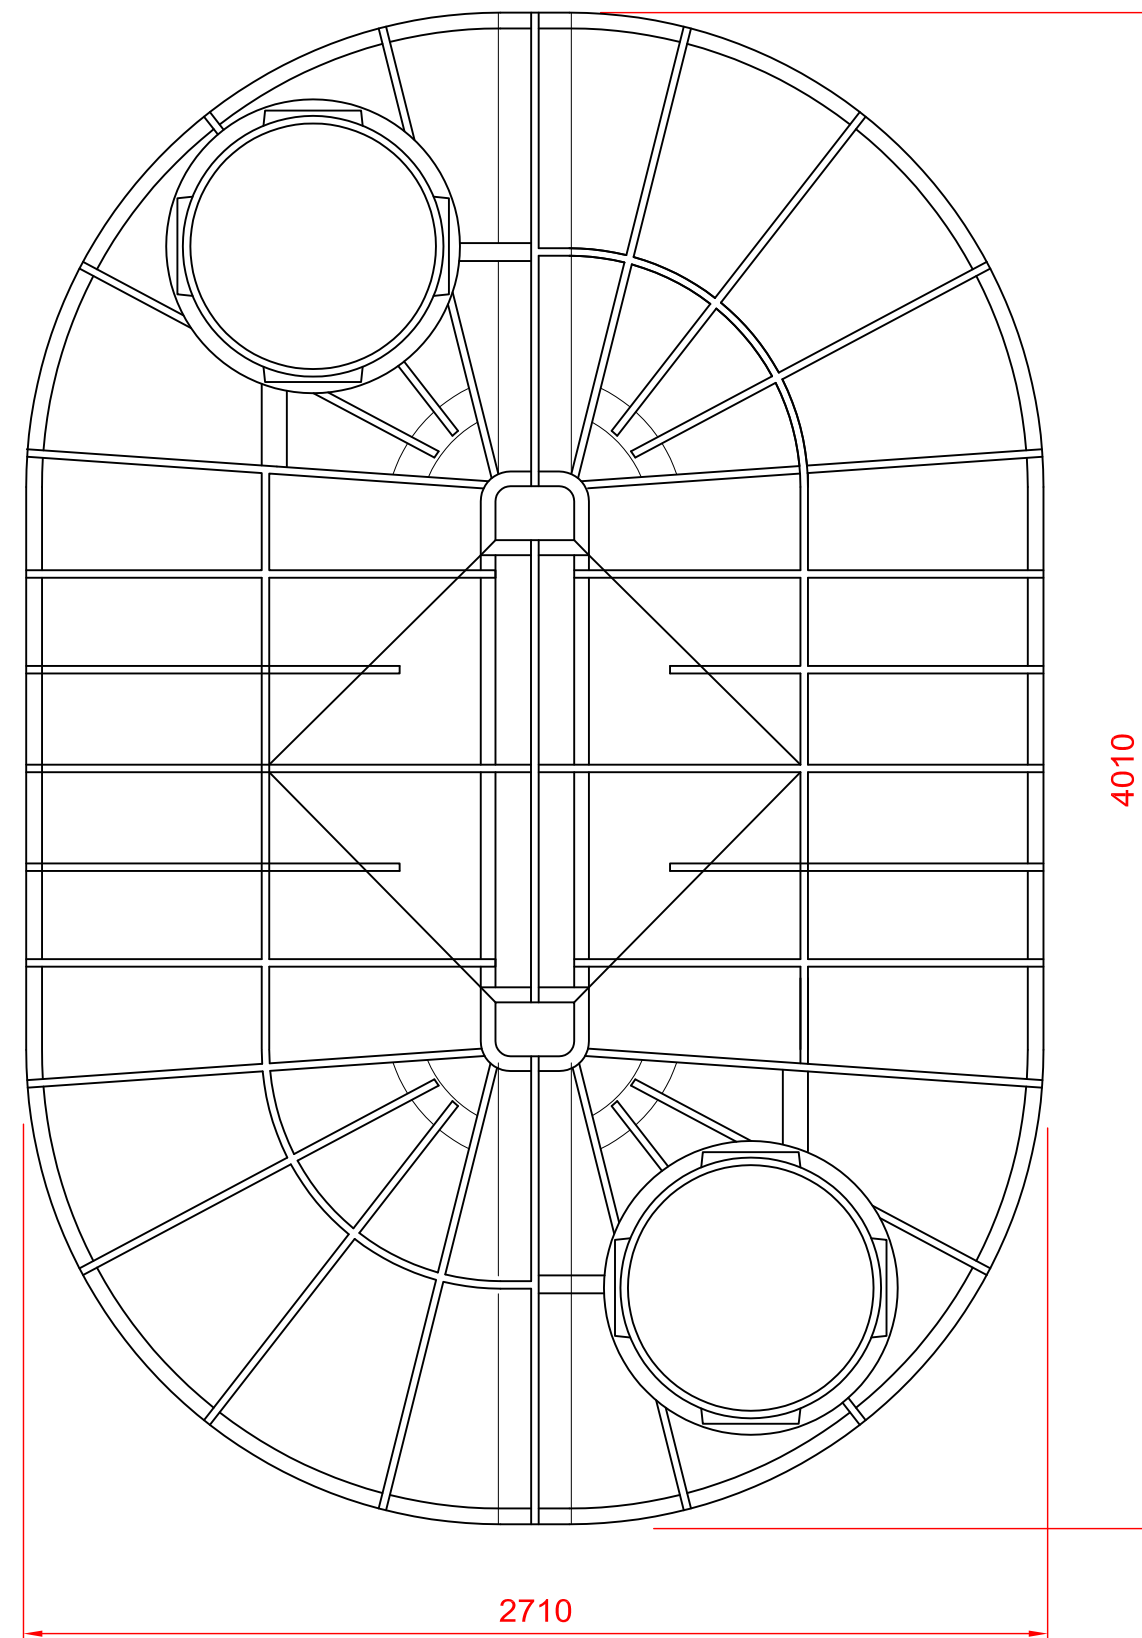

PLAN

© Atlantis Tanks Group Ltd. 2020



Title  
8400 Litre TN Puratank  
Plans and Elevations

Scale  
1:20  
Drawing No.  
PUR-TN-8400-01

Revisions  
-