




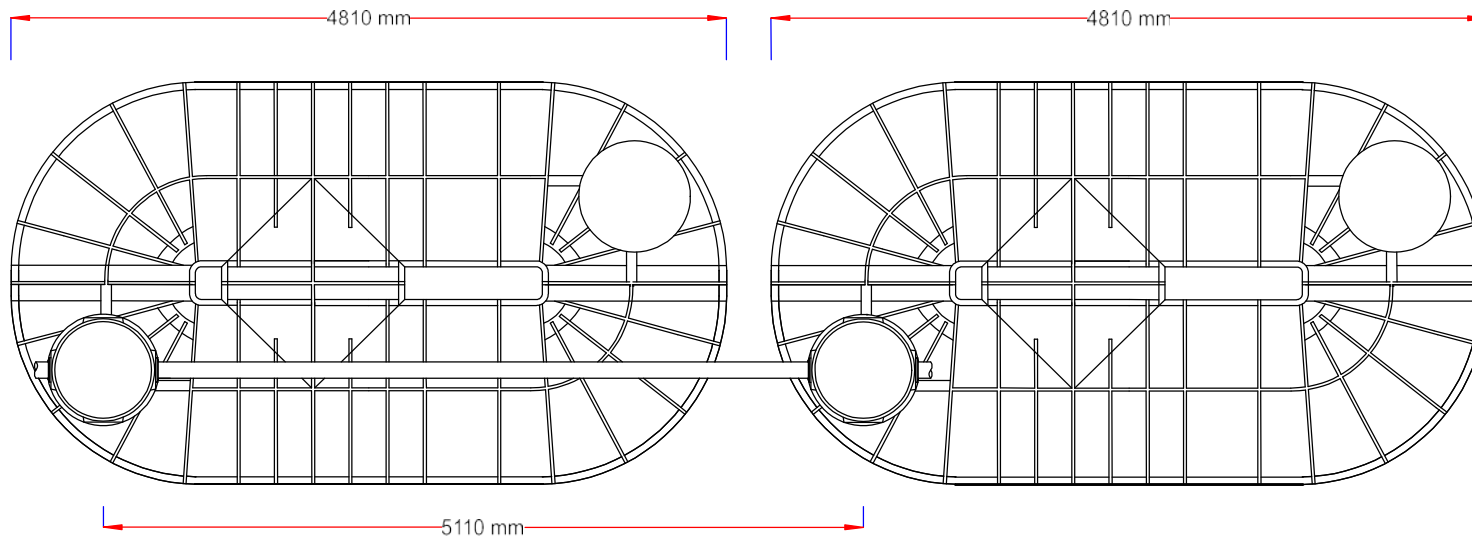

PLAN VIEW

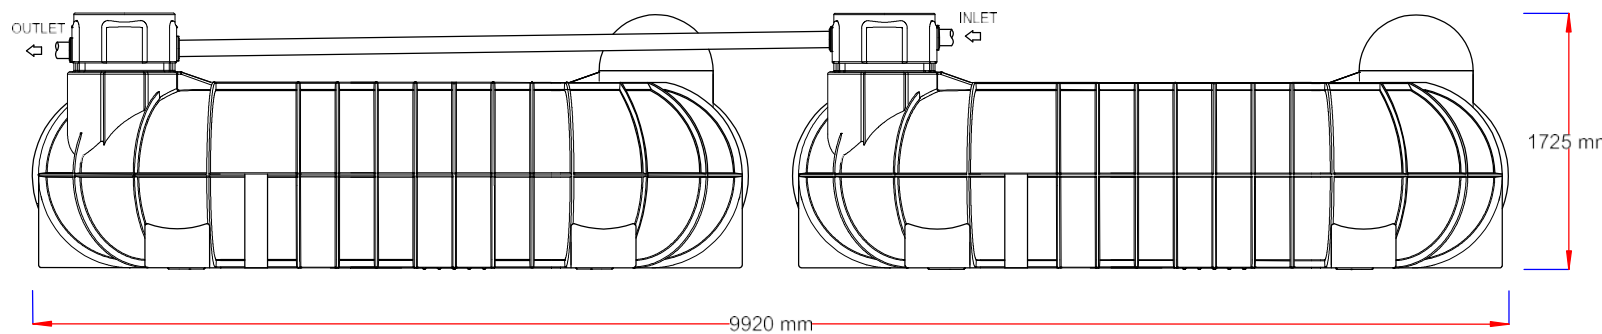

SIDE ELEVATION

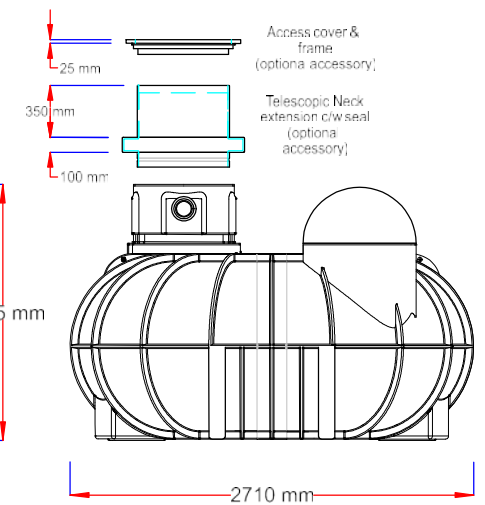

END ELEVATION