


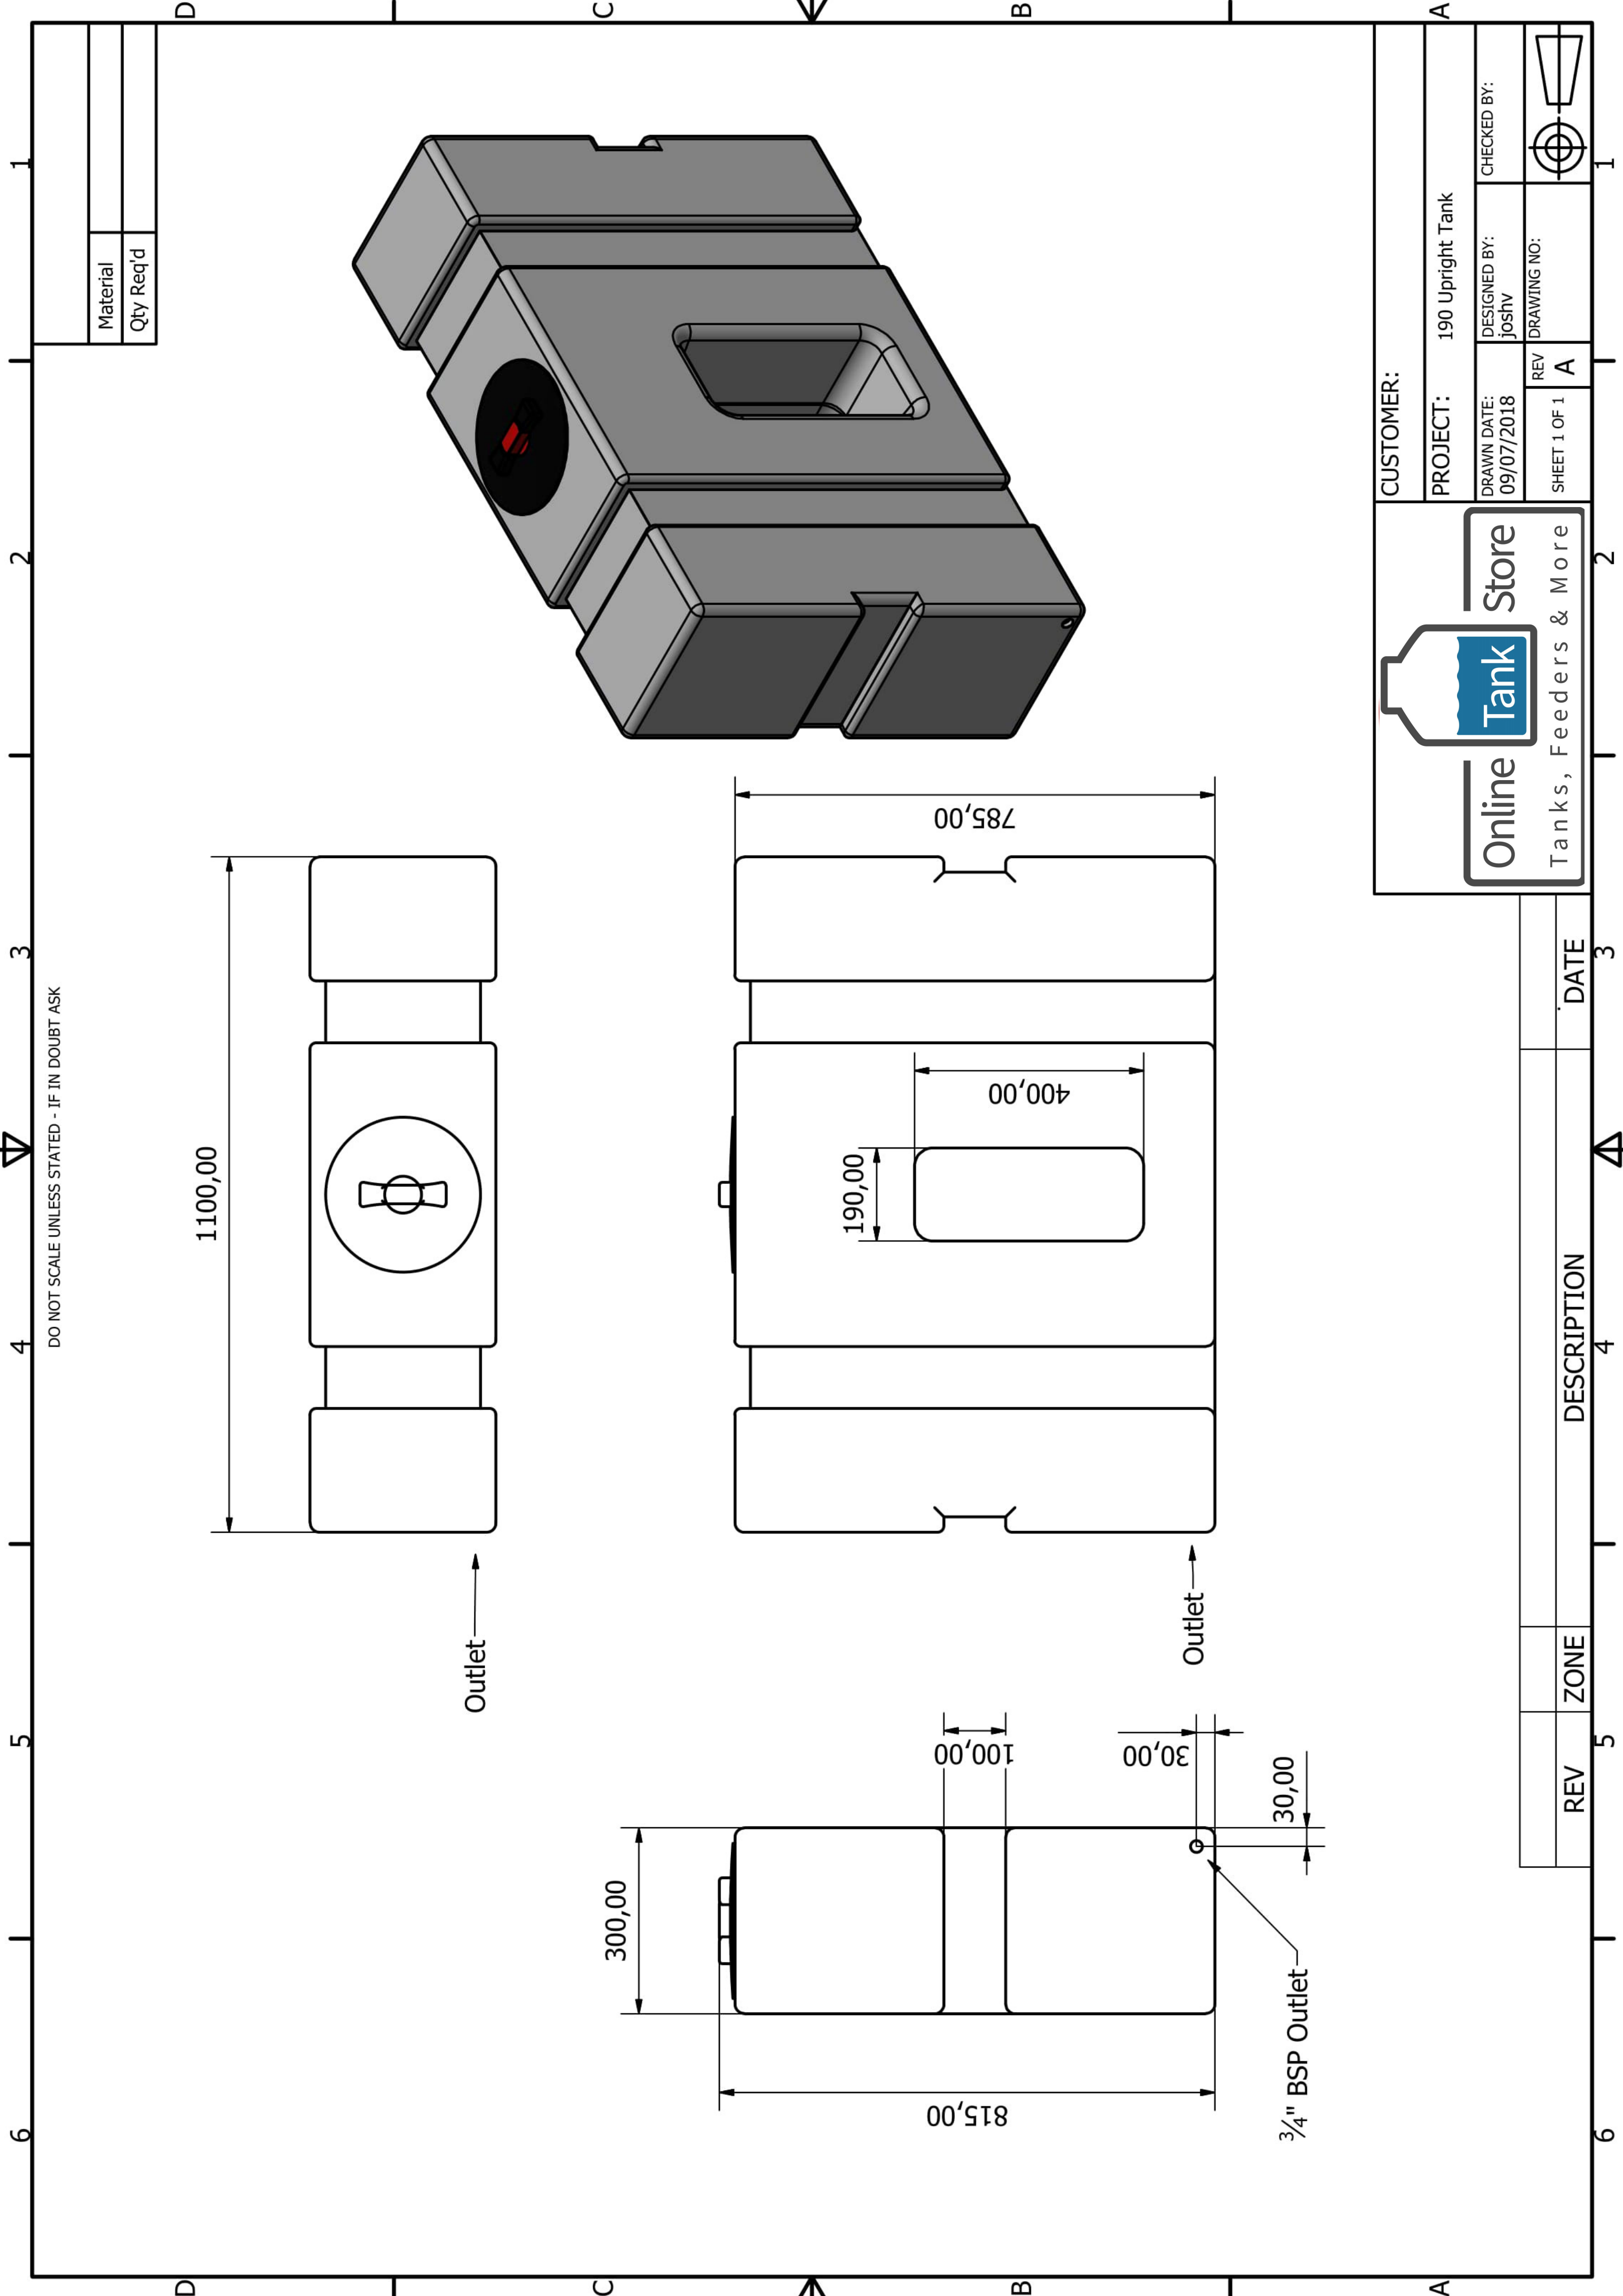

DO NOT SCALE UNLESS STATED - IF IN DOUBT ASK