


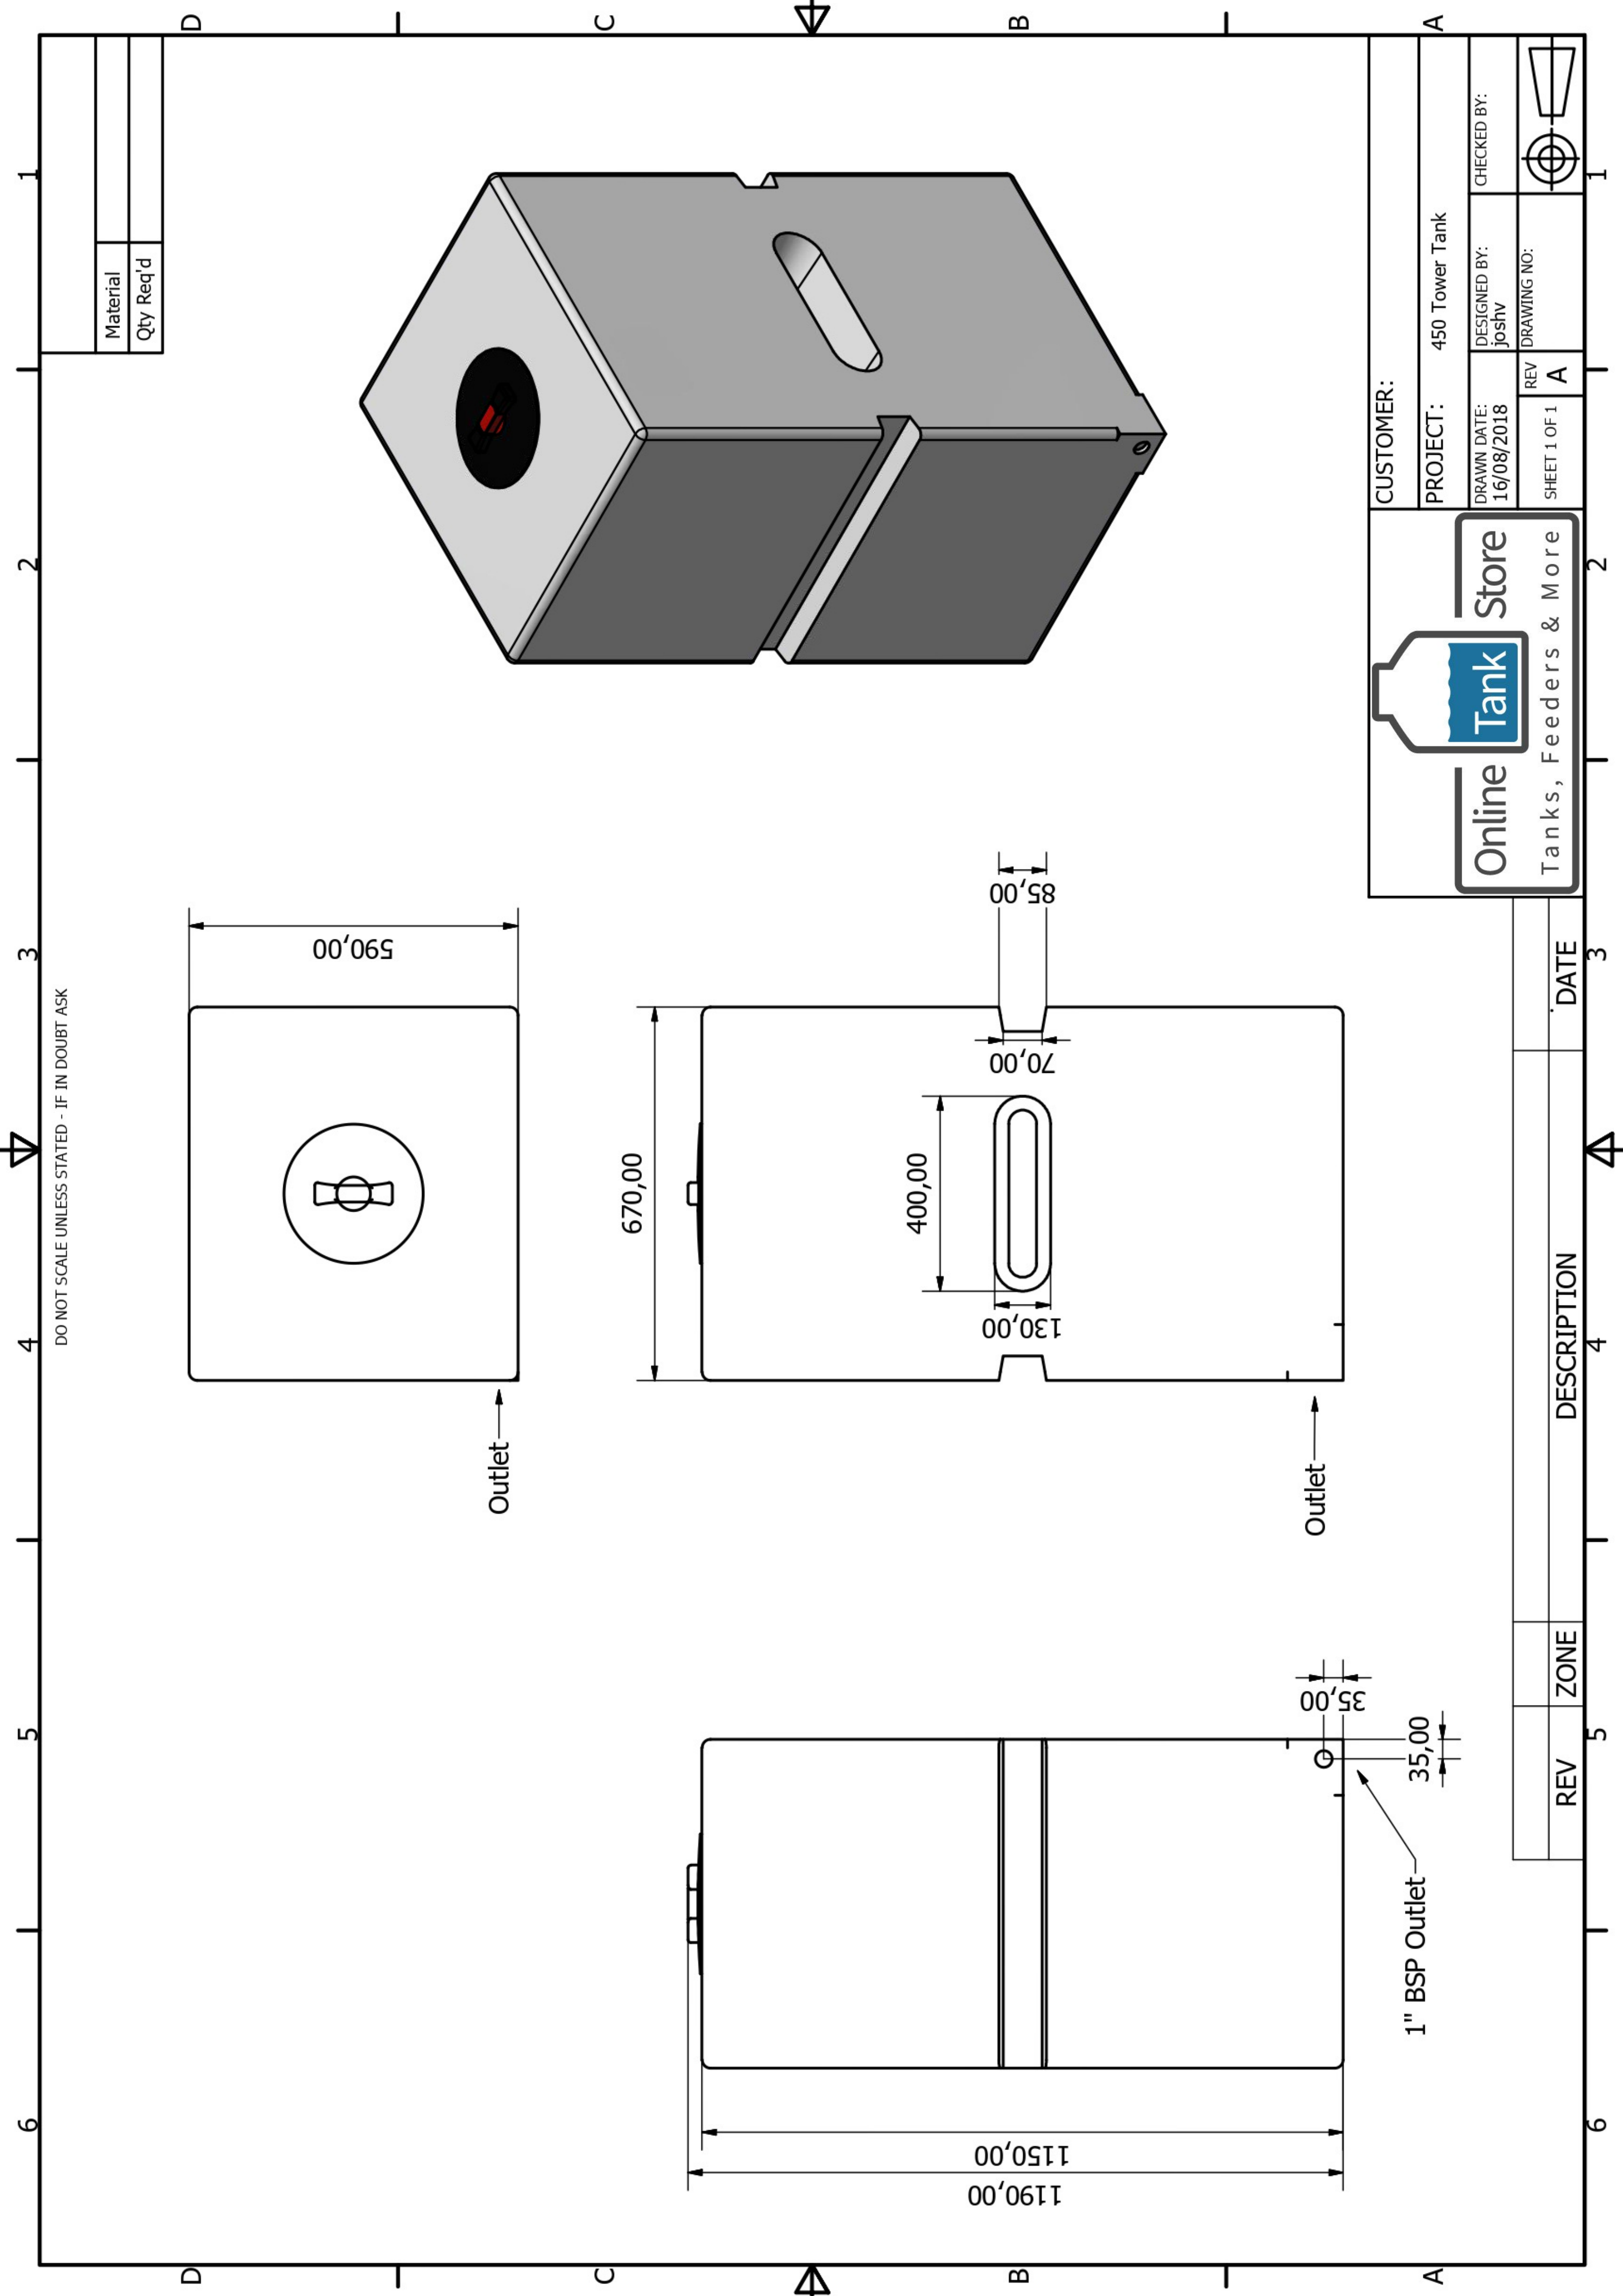

DO NOT SCALE UNLESS STATED - IF IN DOUBT ASK

Material	
Qty Req'd	

**Online Tank Store**

Tanks, Feeders & More

CUSTOMER:			
PROJECT: 450 Tower Tank			
DRAWN DATE:	DESIGNED BY:	CHECKED BY:	
16/08/2018	joshv		
REV	DRAWING NO:		
A			
SHEET 1 OF 1			

REV	ZONE	DESCRIPTION	DATE